


LIVERMORE VALLEY PARK PLAZA

Livermore, CA

Schematic Landscape Plan, 2005

Architect: MacCracken Architects

Bruce Jett Associates collaborated with MacCracken Architects to create an open space 'anchor' to the pedestrian-oriented "Arts and Entertainment District" section of the new First Street. The whole composition is supported by trees and landscaping and includes flexible pathways and open space that is intimate enough for individuals yet spacious enough for art fairs, outdoor performances and other large scale public uses. This site is part of a comprehensive urban renewal masterplan for Downtown Livermore.

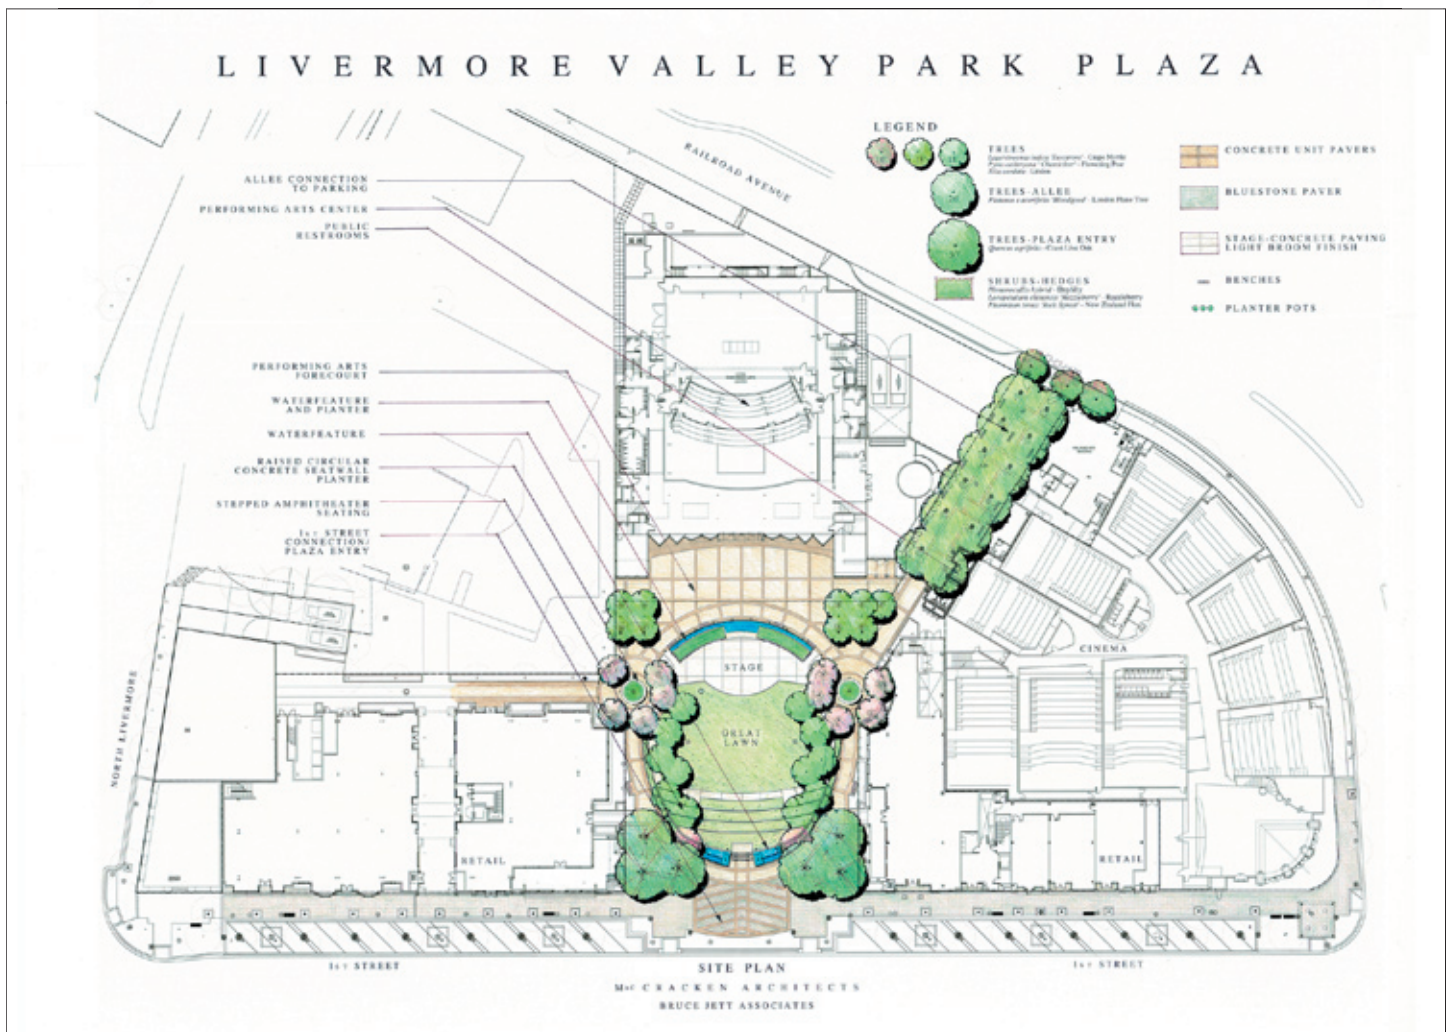

URBAN REDEVELOPMENT

Rendering: MacCracken Architects

Bruce Jett Associates
 155 FILBERT STREET, SUITE 208
 OAKLAND, CALIFORNIA 94607

